


45 45 935 15 195 45 225 40 225 45 195 15 935 45 455 45

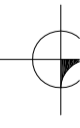


150 150 1450 45
 150 150 45 1360 45
 150 150 45 570 15 190 15 220 15 335 45

45 45 935 220 335 45
 15 15 190 1360 45
 150 150 45 570 150 1450

SUPERFICI NON RIENTRANTI
 NEL COMPUTO DEL VOLUME

45 680 770 460 460 45 2000

45 680 45

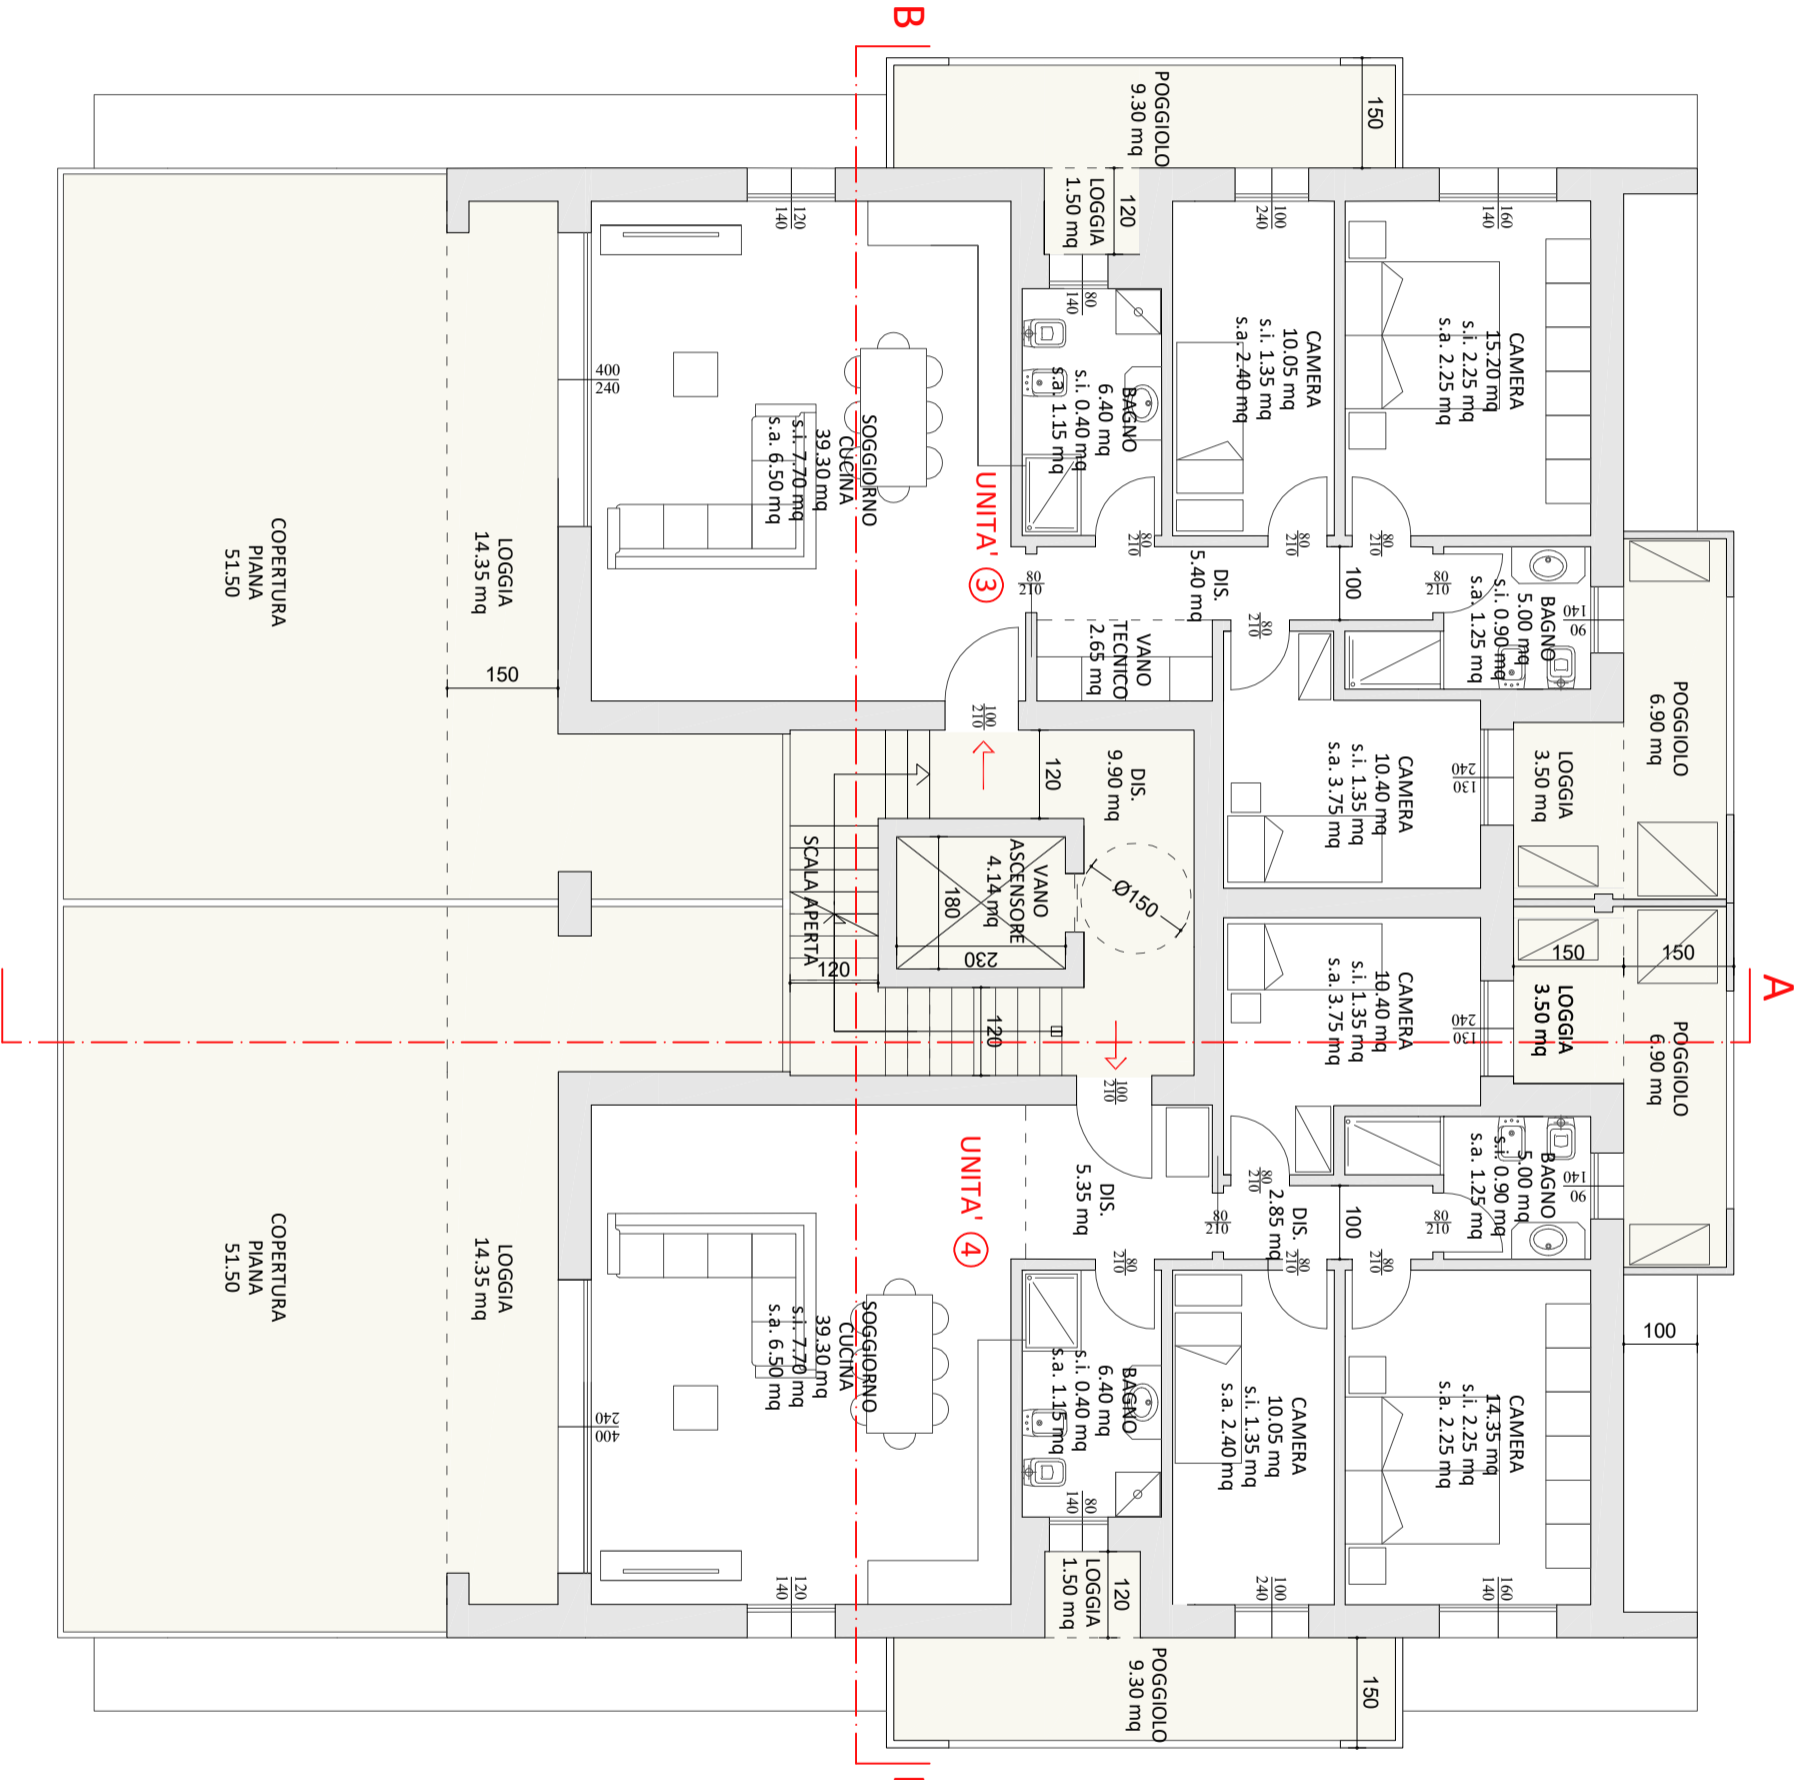

PIANTA PIANO PRIMO - SC. 1:100